



Regent
PRIYADARSHANI

More Than a Home - A Statement of Living

Crafted for Comfort. Designed for Life.

Regent Priyadarshani offers modern 3 BHK residences in a premium 8-storey building, located on Sant Muktabai Road in Vile Parle East. Designed to maximize natural light and ventilation, the project features thoughtfully planned amenities for everyday comfort and convenience. Ideally situated in a well-connected neighborhood, Regent Priyadarshani provides easy access to T1 and T2

airport terminals, Western Express Highway, S.V. Road, Vile Parle railway station, Gundavli, WEH, and Domestic Airport metro stations, as well as the BKC business hub. With top educational institutions, healthcare facilities, markets, and places of worship nearby, it offers the perfect balance of lifestyle and connectivity.



Artist Impression




Artist Impression

Designer Entrance Lobby



Artist Impression

A Layout for Every Dream, A Space for Every Moment

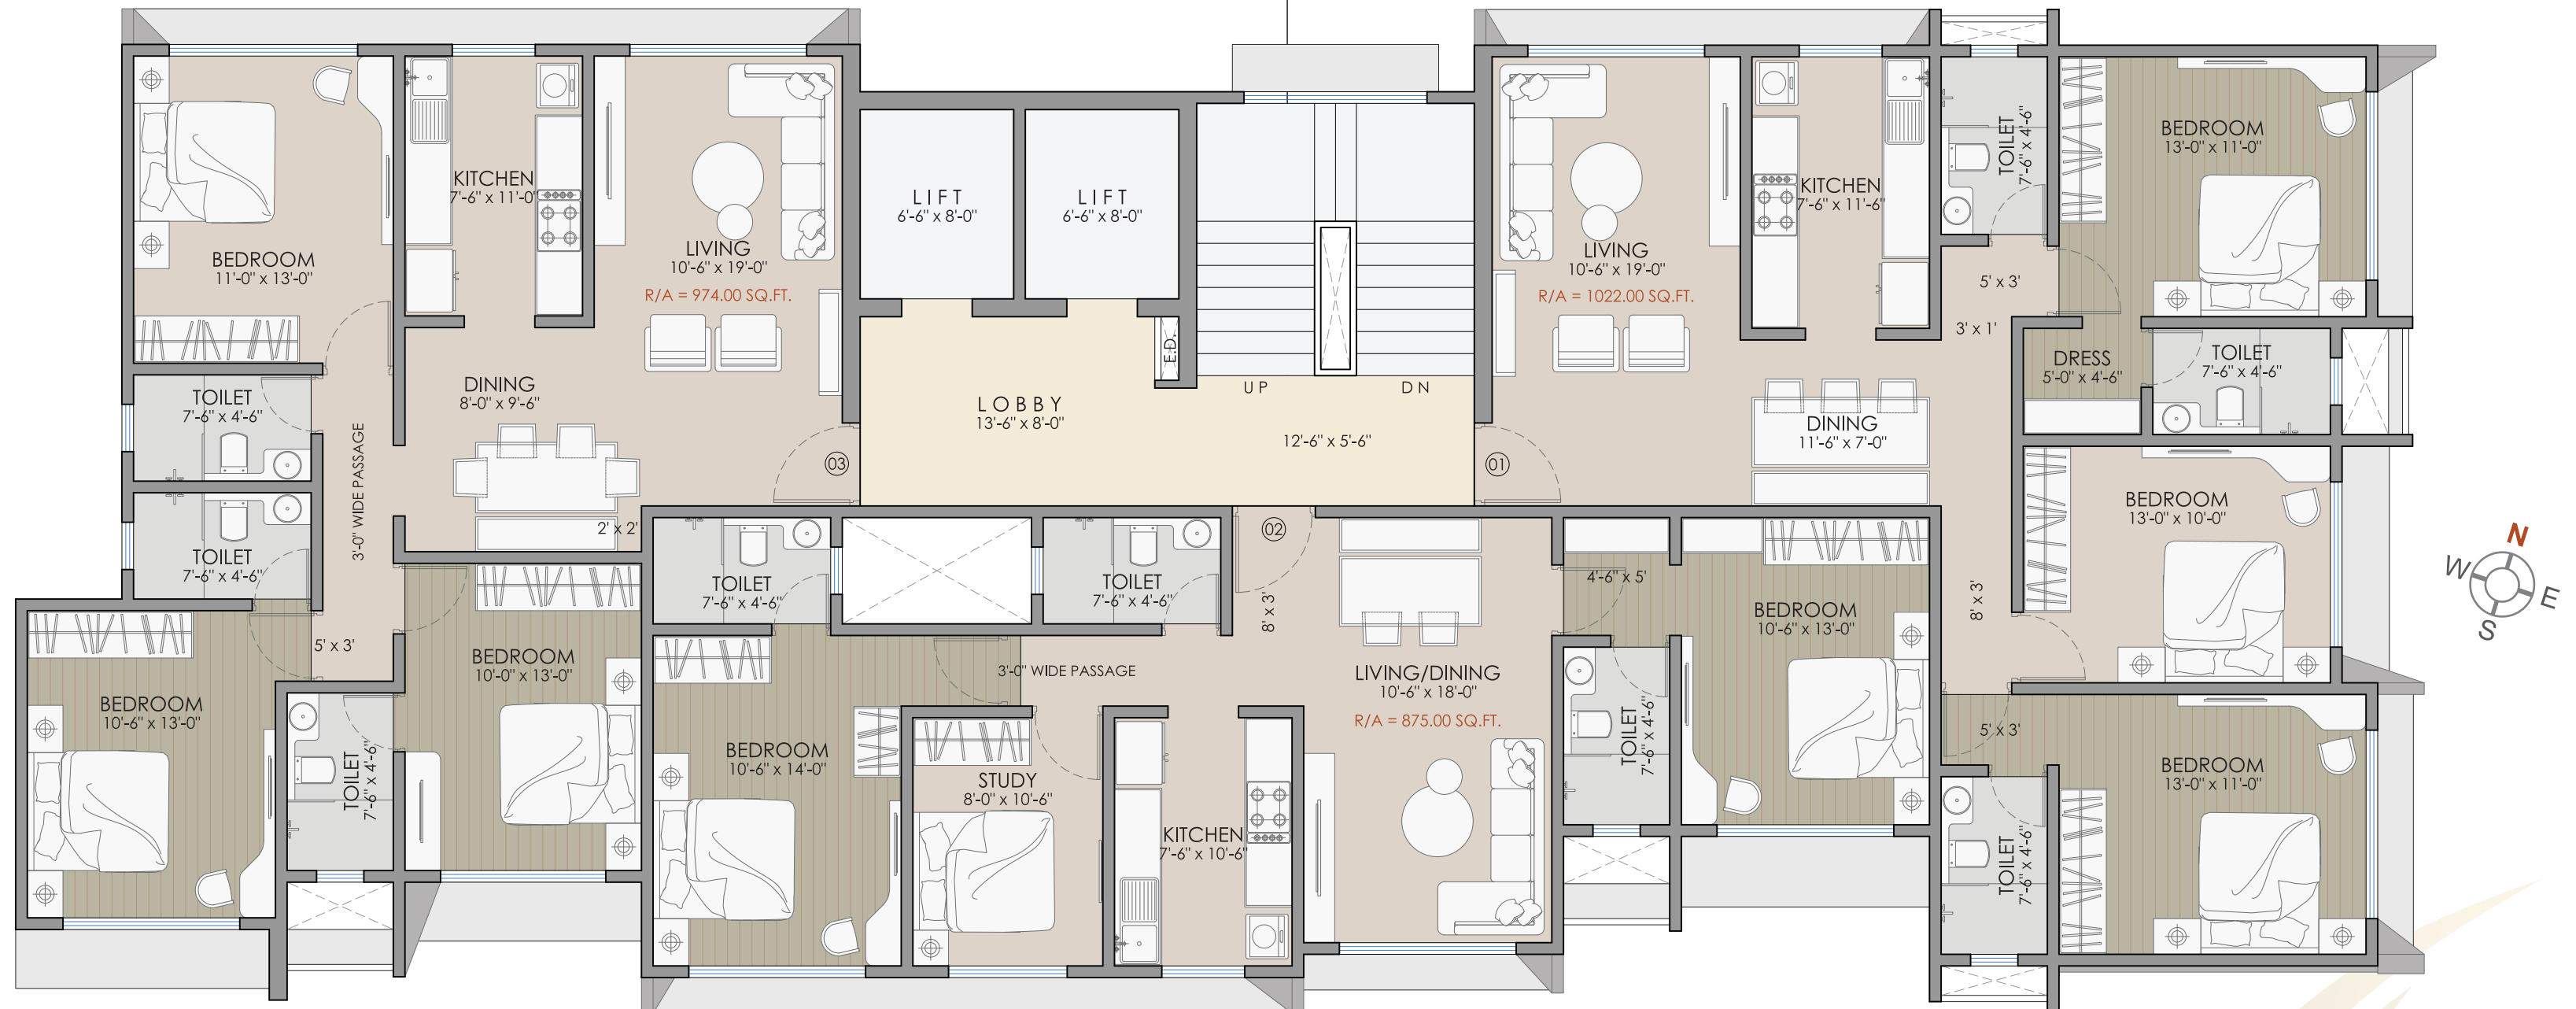

(Flat No. 2 Available on 4th floor also)

6TH, 7TH & 8TH FLOOR PLAN



Flat no.	Type	Rera Area
1	3 BHK	1022 sq.ft
2	3 BHK	875 sq.ft
3	3 BHK	974 sq.ft

Inside the Apartment

- High Quality Vitrified Flooring in Living, Dining and Bedrooms.
- Kitchen with granite platform and S.S.Sink.
- French windows with Anodized frames.
- Designer sanitaryware and fixtures.
- Designer modular switches and fixtures.

- Video door phone.

- 3 phase concealed copper electrical wiring with adequate A.C., T.V, Telephone points.

External Facilities

- Recreation room / yoga room for members.
- Mechanical car parking.
- 24x7 CCTV surveillance system.

The Regent Group began its illustrious journey in 2007 with the resolve to deliver only the best in realty projects and the vision to consistently introduce to communities, a higher lifestyle standard. They work with a passion for perfection and do well to exceed and go beyond expectations. The dynamism of the Regent group and its associate groups has won them accolades for their array of completed projects that span Residential Complexes, luxury homes as well as Commercial projects in Vile Parle, Andheri, Goregaon and Girgaon.

Raj Vaibhav, Bhayander (E)

Raj Classic, Bhayander (E)

Regent Galaxy, Malad (W)

Raj Rudram, Goregaon (E)

Radha Residency, Jogeshwari (E)

Regent Milan Chhaya, Jogeshwari (E)

Advent Neel, Juhu

Raj Deep, Juhu

Raj Vastu, Juhu

Aangan, Vile-Parle (E)

Airport View, Vile-Parle (E)

Audumbar, Vile-Parle (E)

Deepa, Vile-Parle (E)

Ganesh Smruti, Vile-Parle (E)

Om Madhusadan, Vile-Parle (E)

Parle Geeta, Vile-Parle (E)

Regent Aparna Mahal, Vile-Parle (E)

Regent JeevanTara, Vile-Parle (E)

Regent Kashi Kunj, Vile-Parle (E)

Regent Vasudev 99, Vile-Parle (E)

Regent Priyadarshani, Vile-Parle (E)

Raj Mohan, Vile-Parle (E)

Raj Pushp, Vile-Parle (E)

Raj Vaibhav, Vile-Parle (E)

Saket, Vile-Parle (E)

Sudarshan, Vile-Parle (E)


Tejal Bhuvan, Vile-Parle (E)

Trishla, Vile-Parle (E)

Regent Aurum, Girgaon



ONGOING PROJECTS

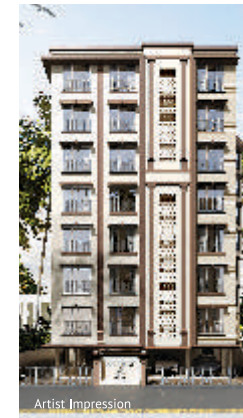

REGENT APARNA MAHAL, VILEPARLE (E)

MahaRera Regn. No: P51800077501



REGENT VASUDEV 99, VILEPARLE (E)

MahaRera Regn. No: P51800078590



REGENT KASHI KUNJ, VILEPARLE (E)

MahaRera Regn. No: P51800077648



REGENT MILAN CHHAYA, JOGESHWARI (E)

MahaRera Regn. No: P51800079327



REGENT AURUM, GIRGAON

MahaRera Regn. No: P51900047404

COMPLETED PROJECTS



REGENT JEEVANTARA CHS LTD, VILEPARLE (E)

MahaRera Regn. No: P51800049161



DEEPA CHS LTD, VILEPARLE (E)



OM MADHUSADAN, VILEPARLE (E)



TEJAL BHUVAN CHS LTD, VILEPARLE (E)



AANGAN, VILEPARLE (E)



RAJ VAIBHAV, VILEPARLE (E)



AUDUMBAR, VILEPARLE (E)



SAKET, VILEPARLE (E)



ADVENT NEEL, JUHU

MahaRera Regn. No: P51800032332



REGENT GALAXY, MALAD (W)



Site: Regent Priyadarshani, Sant Muktabai Road, Vile Parle East, Mumbai - 400 057.

Regent
PRIYADARSHANI



MahaRera Regn. No: PR1180002500739
Available on the
<http://maharera.mahaonline.gov.in>



Regent
Group
Builders & Developers

Developers: M/s. Regent Spaces

603, Inizio, Cardinal Gracious Road, Opp. P&G Plaza,
Chakala, Andheri East, Mumbai - 400 099.
Tel: 022-6166 8883/4 Email: info@regentgroup.co
Website: www.regentgroup.co

Design Architects: Mr. Ashish R Solanki, Vile Parle East

MCGM Architects: Concrete Designs, Vile Parle East

R.C.C. Consultants: M/s. Sura & Associates, Andheri East

Legal Advisors: M/s. Kirti Nagda & Associates, Vile Parle East

Disclaimer: All the images, pictorials, visuals, elevations, perspectives, illustrations, model, specifications, plans, designs, drawings, dimensions, maps, facilities, amenities, features, and other information/details herein conceptual, indicative and for representation purpose only and are not to scale, and is subject to the approval of the respective authorities. The Promoters/Developers/Architects reserve the right to add, alter, delete or replace any of these in the interest of the development, without any notice or obligation. This printed material does not constitute an offer or contract of any nature whatsoever between the Promoters/developers and the recipient. All transactions in this development shall be subject to and governed by the terms & conditions of the Agreement for Sale to be entered into between the parties.