

Regent

VASUDEV 99

Designed for Life. Crafted for Comfort.



Discover a
New Standard
of Elegance



Well designed Spacious Entrance Lobby

A Signature Address in Vile Parle East

Discover elevated urban living at Regent Vasudev 99, a premium residential offering by the renowned Regent Group.

Regent **VASUDEV 99**

Project Highlights

- Modern 1, 2 & 3 BHK Apartments
- 7-Storey Building with Premium Finishes
- Exclusive Design with Maximum Natural Light & Ventilation
- Thoughtfully Planned Amenities for Everyday Comfort
- Unmatched Connectivity

Strategically located in the sought-after Vile Parle East, Regent Vasudev 99 ensures seamless access to:


- T2 & T3 Airport Terminals
- Western Express Highway & S.V. Road
- Gundavli & WEH Metro Stations
- Vile Parle Railway Station
- BKC

Enjoy the convenience of having everything within reach:


- Educational Institutions
- Healthcare Facilities
- Daily Essentials & Markets
- Places of Worship




Artist Impression

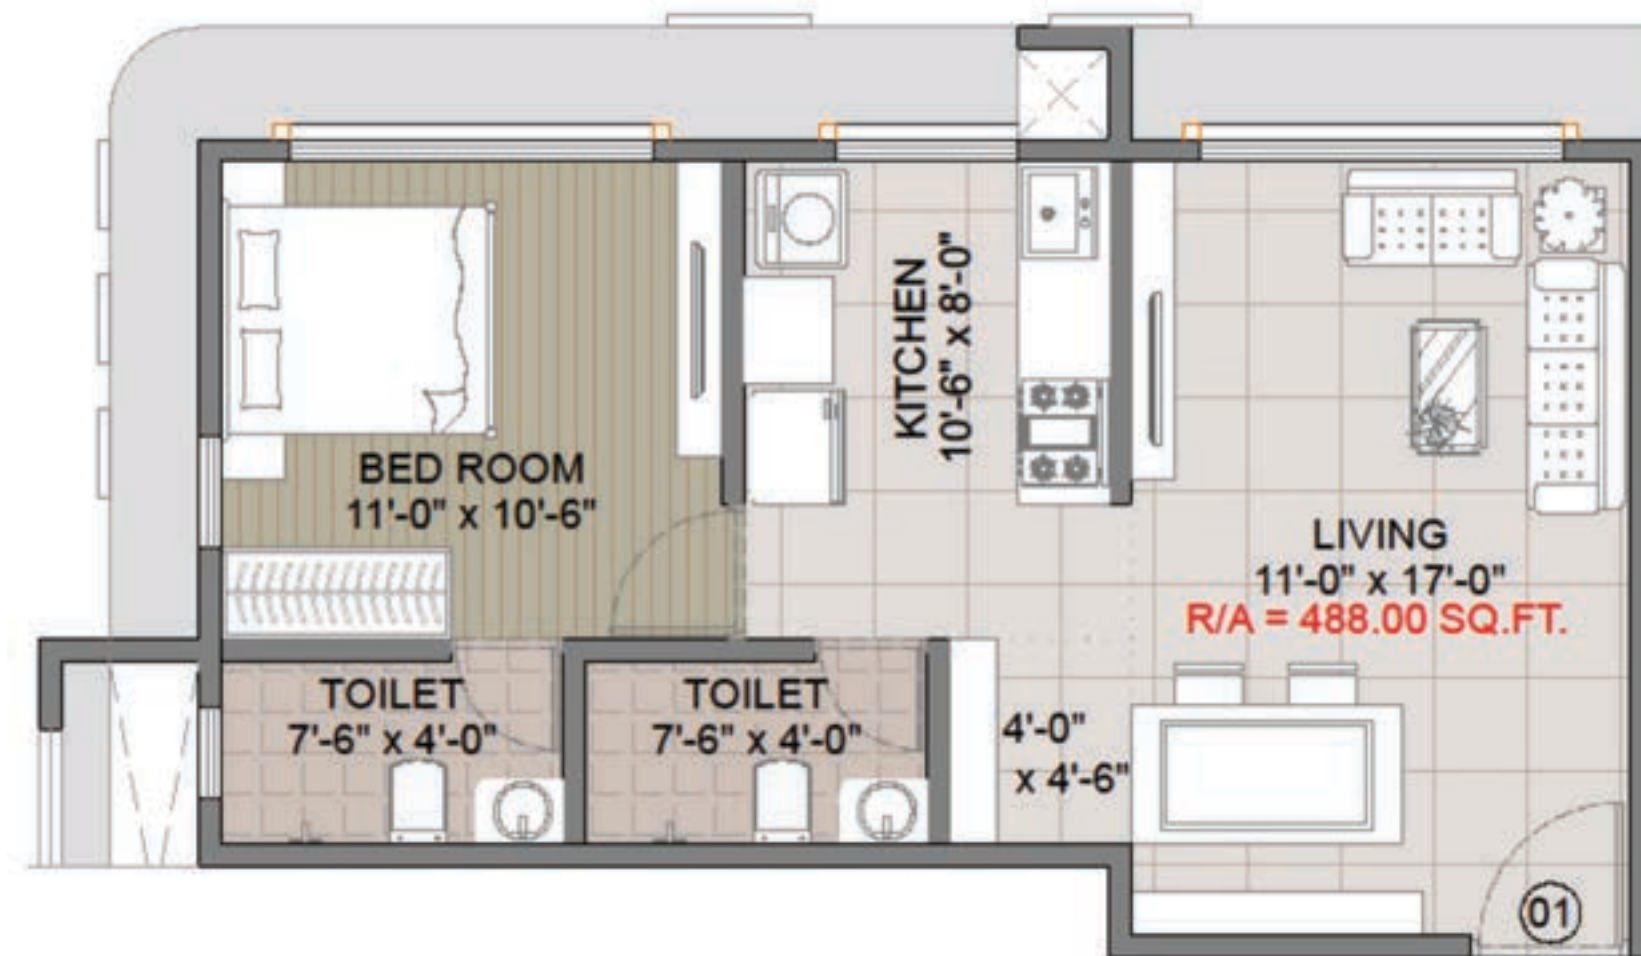


FLAT NO - 101

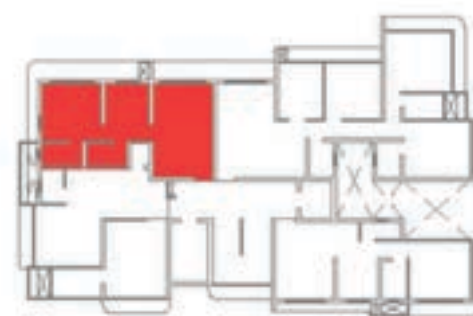


Key Plan

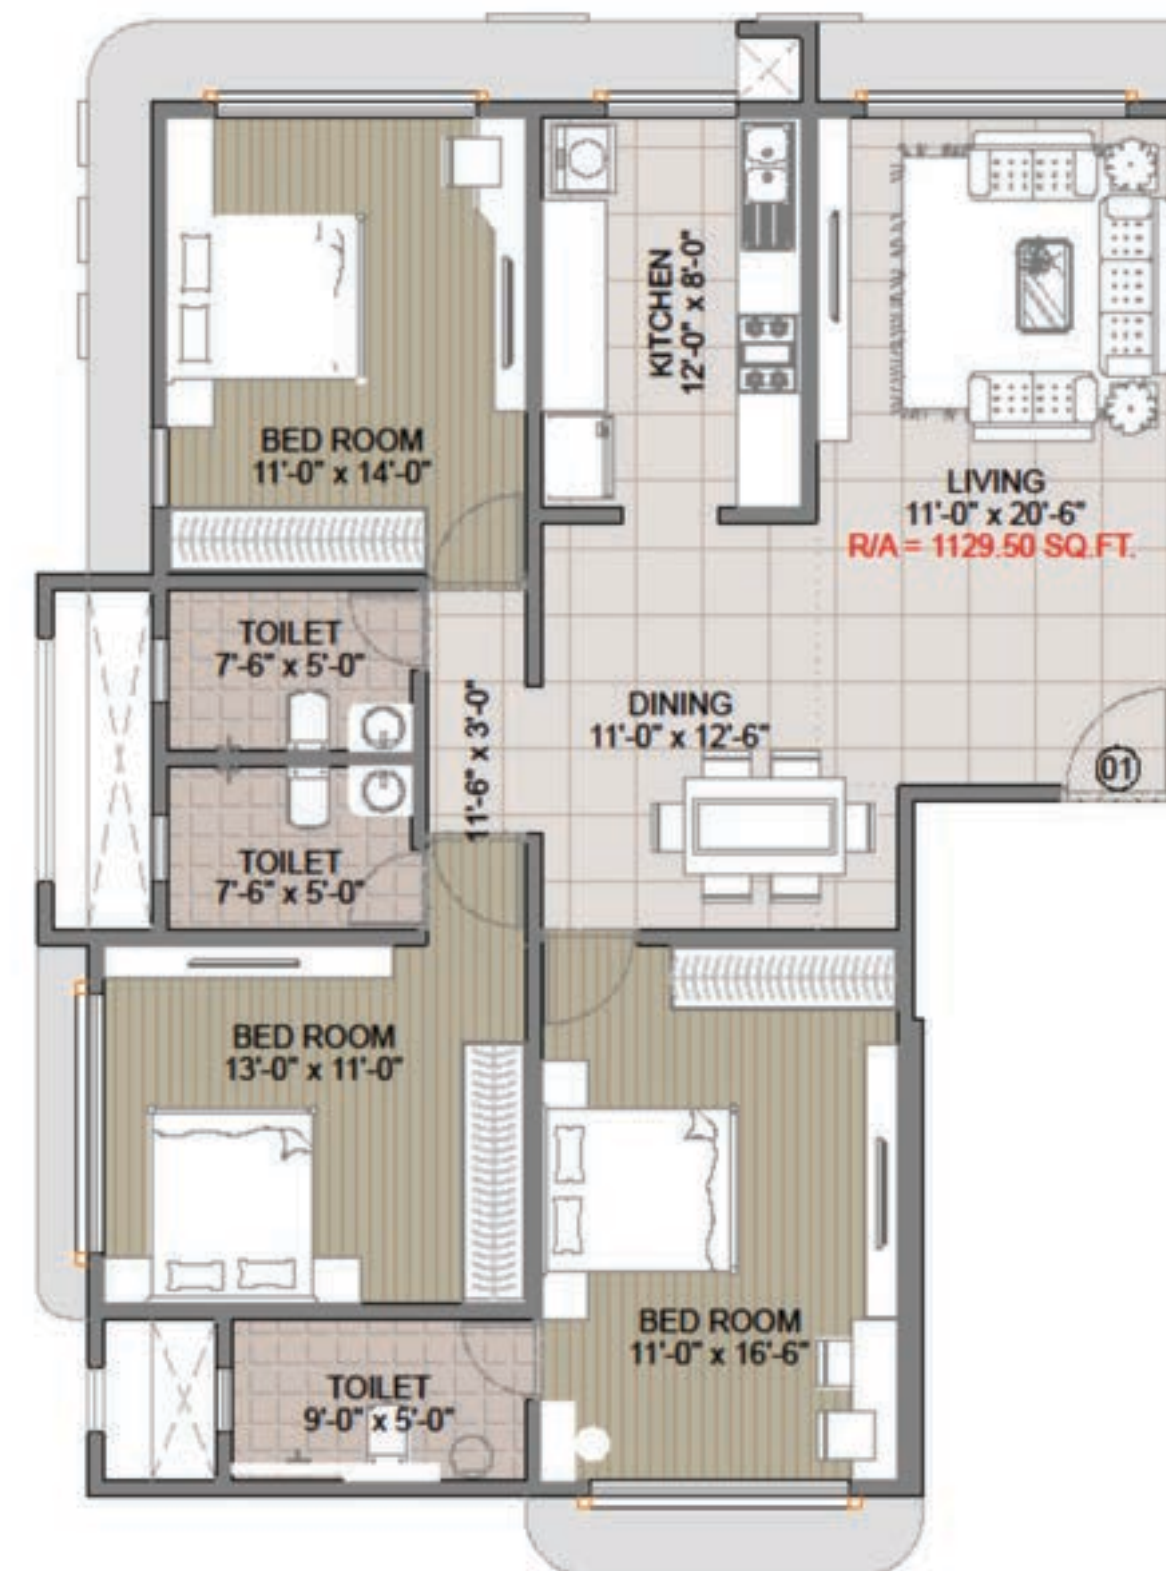



FLAT NO - 201

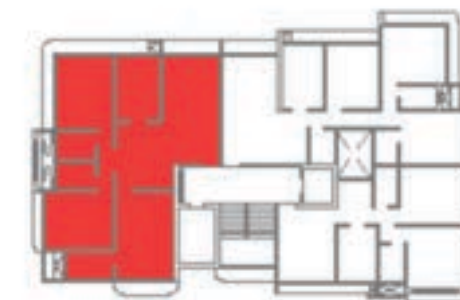

Key Plan

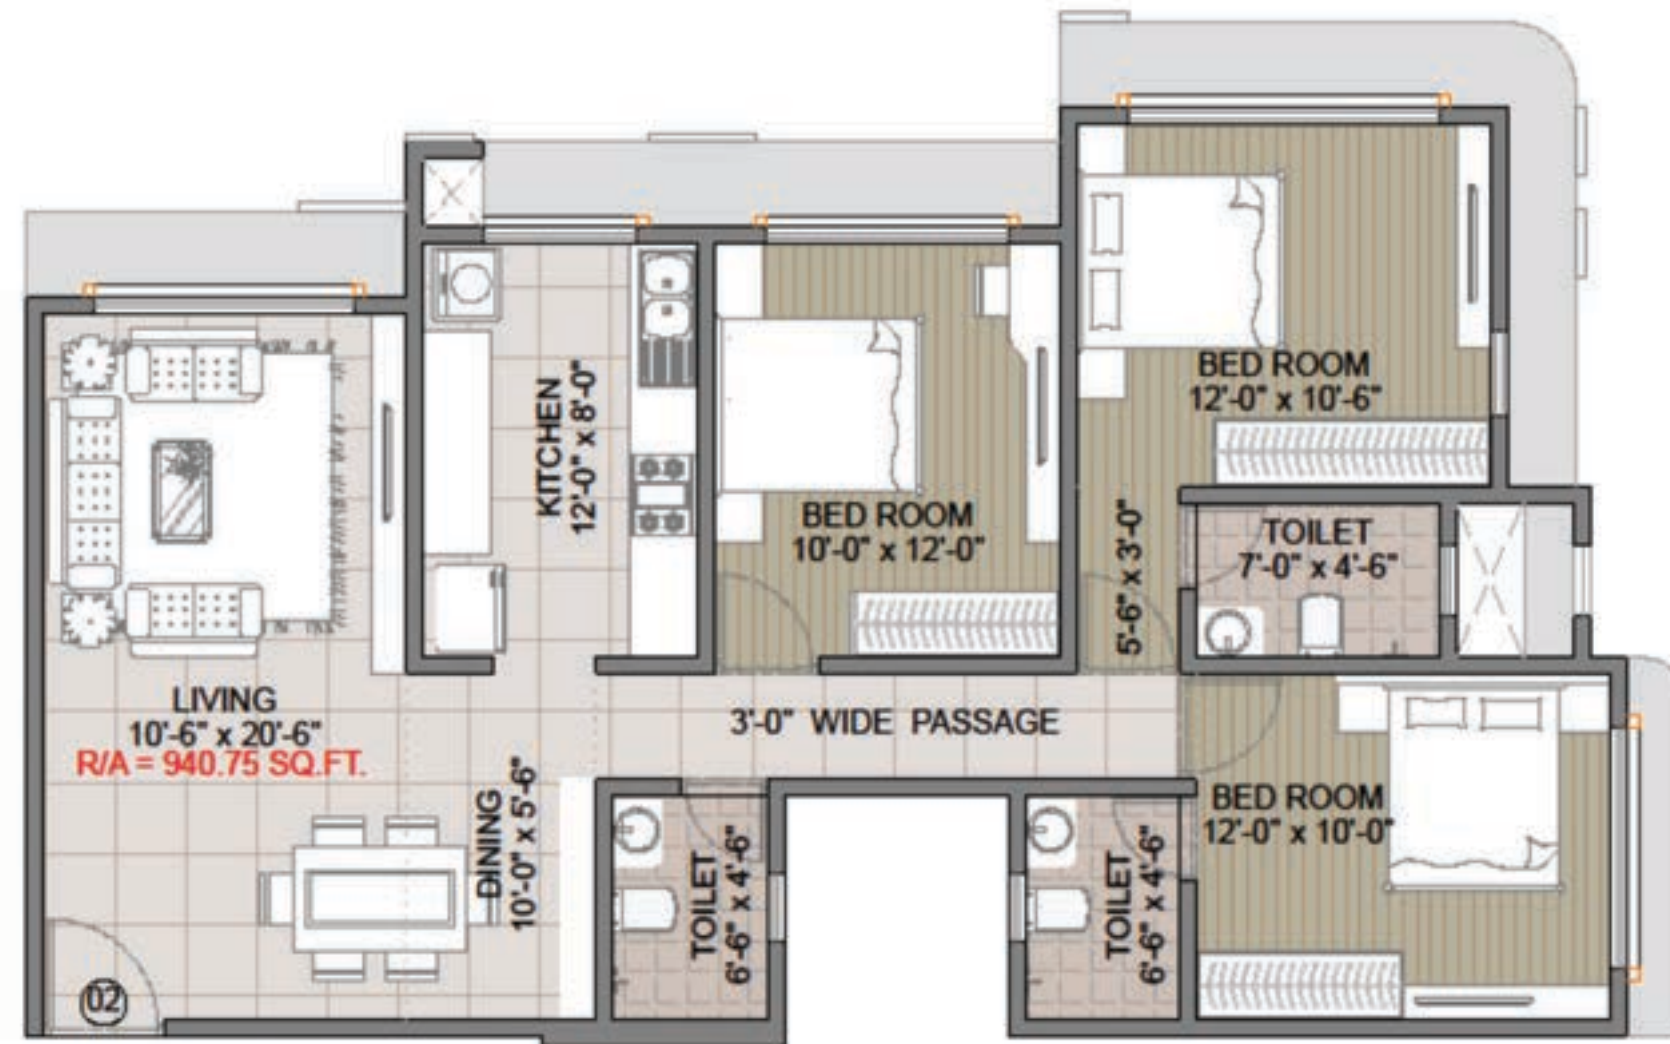


Key Plan

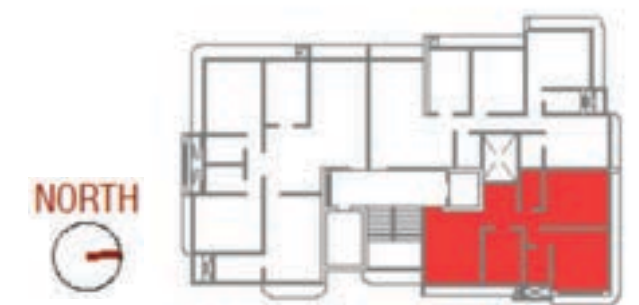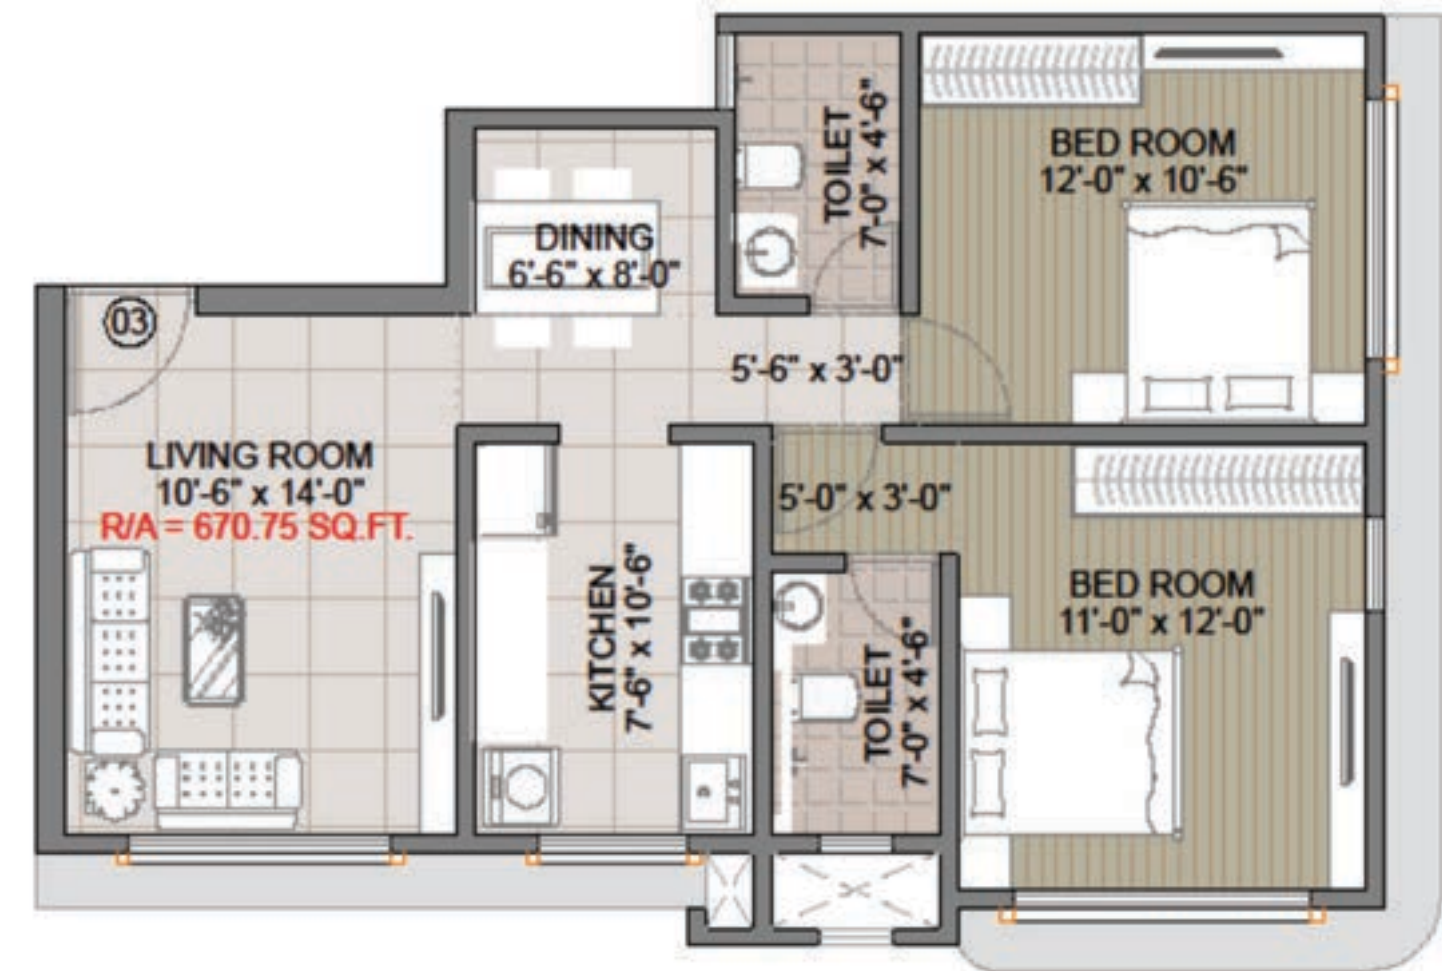

Key Plan

FLAT NO - 603

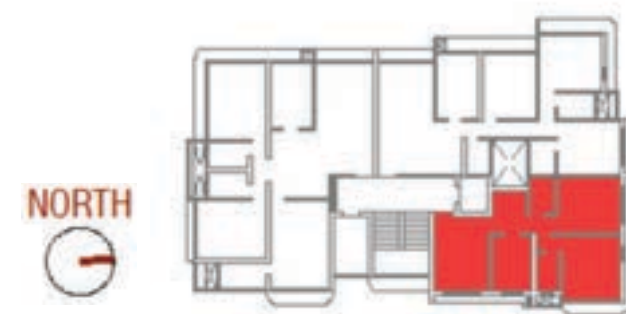

Key Plan

FLAT NO - 702



Enjoy a lifestyle of modern comfort with thoughtfully curated homes.

Inside the Apartment

- High Quality Vitrified Flooring in Living, Dining and Bedrooms.
- Kitchen with granite platform and S.S.Sink.
- French windows with Anodized frames.
- Designer sanitaryware and fixtures.
- Designer modular switches and fixtures.
- Video door phone.
- 3 phase concealed copper electrical wiring with adequate A.C., T.V, Telephone points.

External Facilities

- Recreation room / yoga room for members.
- Mechanical car parking.
- 24x7 CCTV surveillance system.

Well planned
Terrace
that offers
relaxation and
beauty in
every corner



Raj Vaibhav, Bhayander (E)
Raj Classic, Bhayander (E)

Regent Galaxy, Malad (W)

Raj Rudram, Goregoan (E)

Radha Residency, Jogeshwari (E)
Regent Milan Chhaya, Jogeshwari (E)
Advent Neel, Juhu
Raj Deep, Juhu
Raj Vastu, Juhu

Aangan, Vile-Parle (E)
Airport View, Vile-Parle (E)
Audumbar, Vile-Parle (E)
Deepa, Vile-Parle (E)
Ganesh Smruti, Vile-Parle (E)
Om Madhusadan, Vile-Parle (E)
Parle Geeta, Vile-Parle (E)
Regent Aparna Mahal, Vile-Parle (E)
Regent JeevanTara, Vile-Parle (E)
Regent Kashi Kunj, Vile-Parle (E)
Regent Vasudev 99, Vile-Parle (E)
Raj Mohan, Vile-Parle (E)
Raj Pushp, Vile-Parle (E)
Raj Vaibhav, Vile-Parle (E)
Saket, Vile-Parle (E)
Sudarshan, Vile-Parle (E)
Tejal Bhuvan, Vile-Parle (E)
Trishla, Vile-Parle (E)

Regent Aurum, Girgaon



The Regent Group began its illustrious journey in 2007 with the resolve to deliver only the best in realty projects and the vision to consistently introduce to communities, a higher lifestyle standard. They work with a passion for perfection and do well to exceed and go beyond expectations. The dynamism of the Regent group and its associate groups has won them accolades for their array of completed projects that span Residential Complexes, luxury homes as well as Commercial projects in Vile Parle, Andheri, Goregaon and Girgaon.

ONGOING PROJECTS



REGENT APARNA MAHAL, VILEPARLE (E)
MahaRera Regn. No: P51800077501



REGENT MILAN CHHAYA, JOGESHWARI (E)
MahaRera Regn. No: P51800079327



REGENT KASHI KUNJ, VILEPARLE (E)
MahaRera Regn. No: P51800077648



REGENT AURUM, GIRGAON
MahaRera Regn. No: P51900047404



REGENT JEEVANTARA CHS LTD, VILEPARLE (E)
MahaRera Regn. No: P51800049161



DEEPA CHS LTD, VILEPARLE (E)



OM MADHUSADAN, VILEPARLE (E)



TEJAL BHUVAN CHS LTD, VILEPARLE (E)

COMPLETED PROJECTS



AANGAN, VILEPARLE (E)



RAJ VAIBHAV, VILEPARLE (E)



AUDUMBER, VILEPARLE (E)




SAKET, VILEPARLE (E)



ADVENT NEEL, JUHU
MahaRera Regn. No: P51800032332



REGENT GALAXY, MALAD (W)

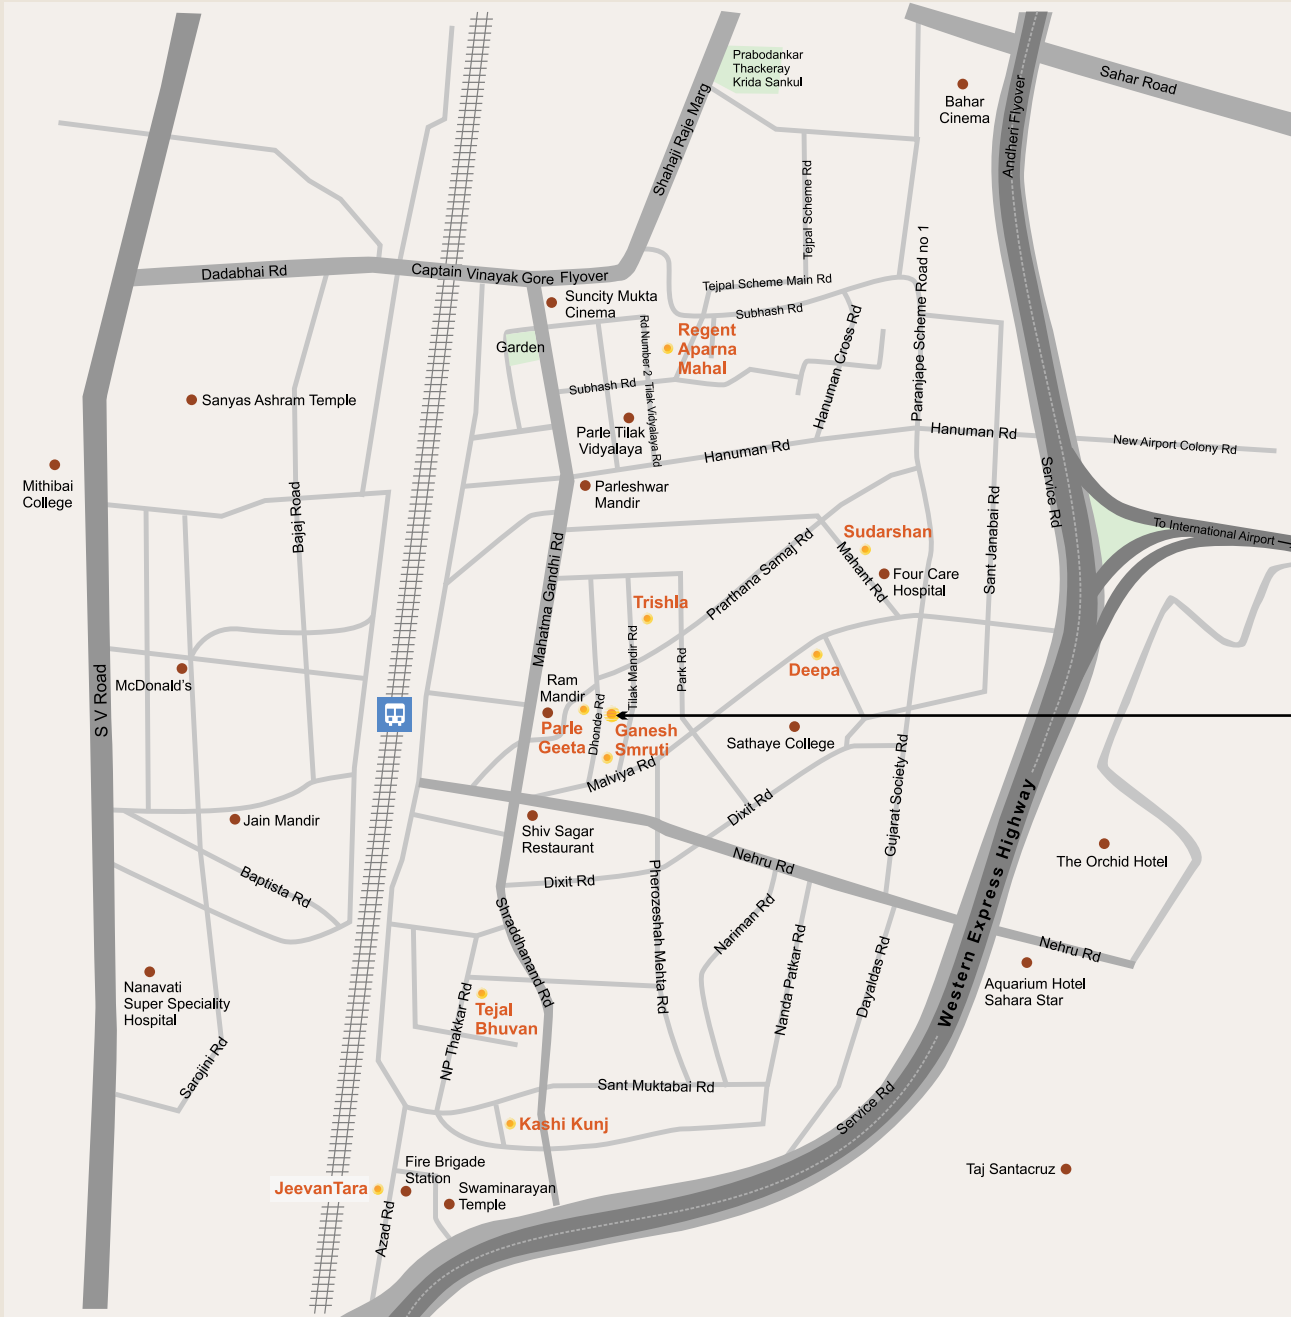

Artist Impression

Regent VASUDEV 99

Site: Regent Vasudev 99, Ram Mandir Rd,
Navpada, Vile Parle East, Mumbai 400057



MahaRera Regn. No: **P51800078590**
Available on the website
<http://maharera.mahaonline.gov.in>



Developers: **M/s. Regent Spaces**

603, Inizio, Cardinal Gracious Road, Opp. P&G Plaza,
Chakala, Andheri East, Mumbai - 400 099.
Tel: 022-6166 8883/4 Email: info@regentgroup.co
Website: www.regentgroup.co

Design Architects: **Mr. Ashish R Solanki, Vile Parle (East)**

MCGM Architects: **Concrete Designs, Vile Parle (East)**

R.C.C. Consultants: **Mr. Kaivant C Shah, K C Shah Designs LLP**

Legal Advisors: **M/s. Kirti Nagda & Associates, Vile Parle (East)**

Disclaimer: All the images, pictorials, visuals, elevations, perspectives, illustrations, model, specifications, plans, designs, drawings, dimensions, maps, facilities, amenities, features, and other information/details herein conceptual, indicative and for representation purpose only and are not to scale, and is subject to the approval of the respective authorities. The Promoters/Developers/Architects reserve the right to add, alter, delete or replace any of these in the interest of the development, without any notice or obligation. This printed material does not constitute an offer or contract of any nature whatsoever between the Promoters/developers and the recipient. All transactions in this development shall be subject to and governed by the terms & conditions of the Agreement for Sale to be entered into between the parties.